



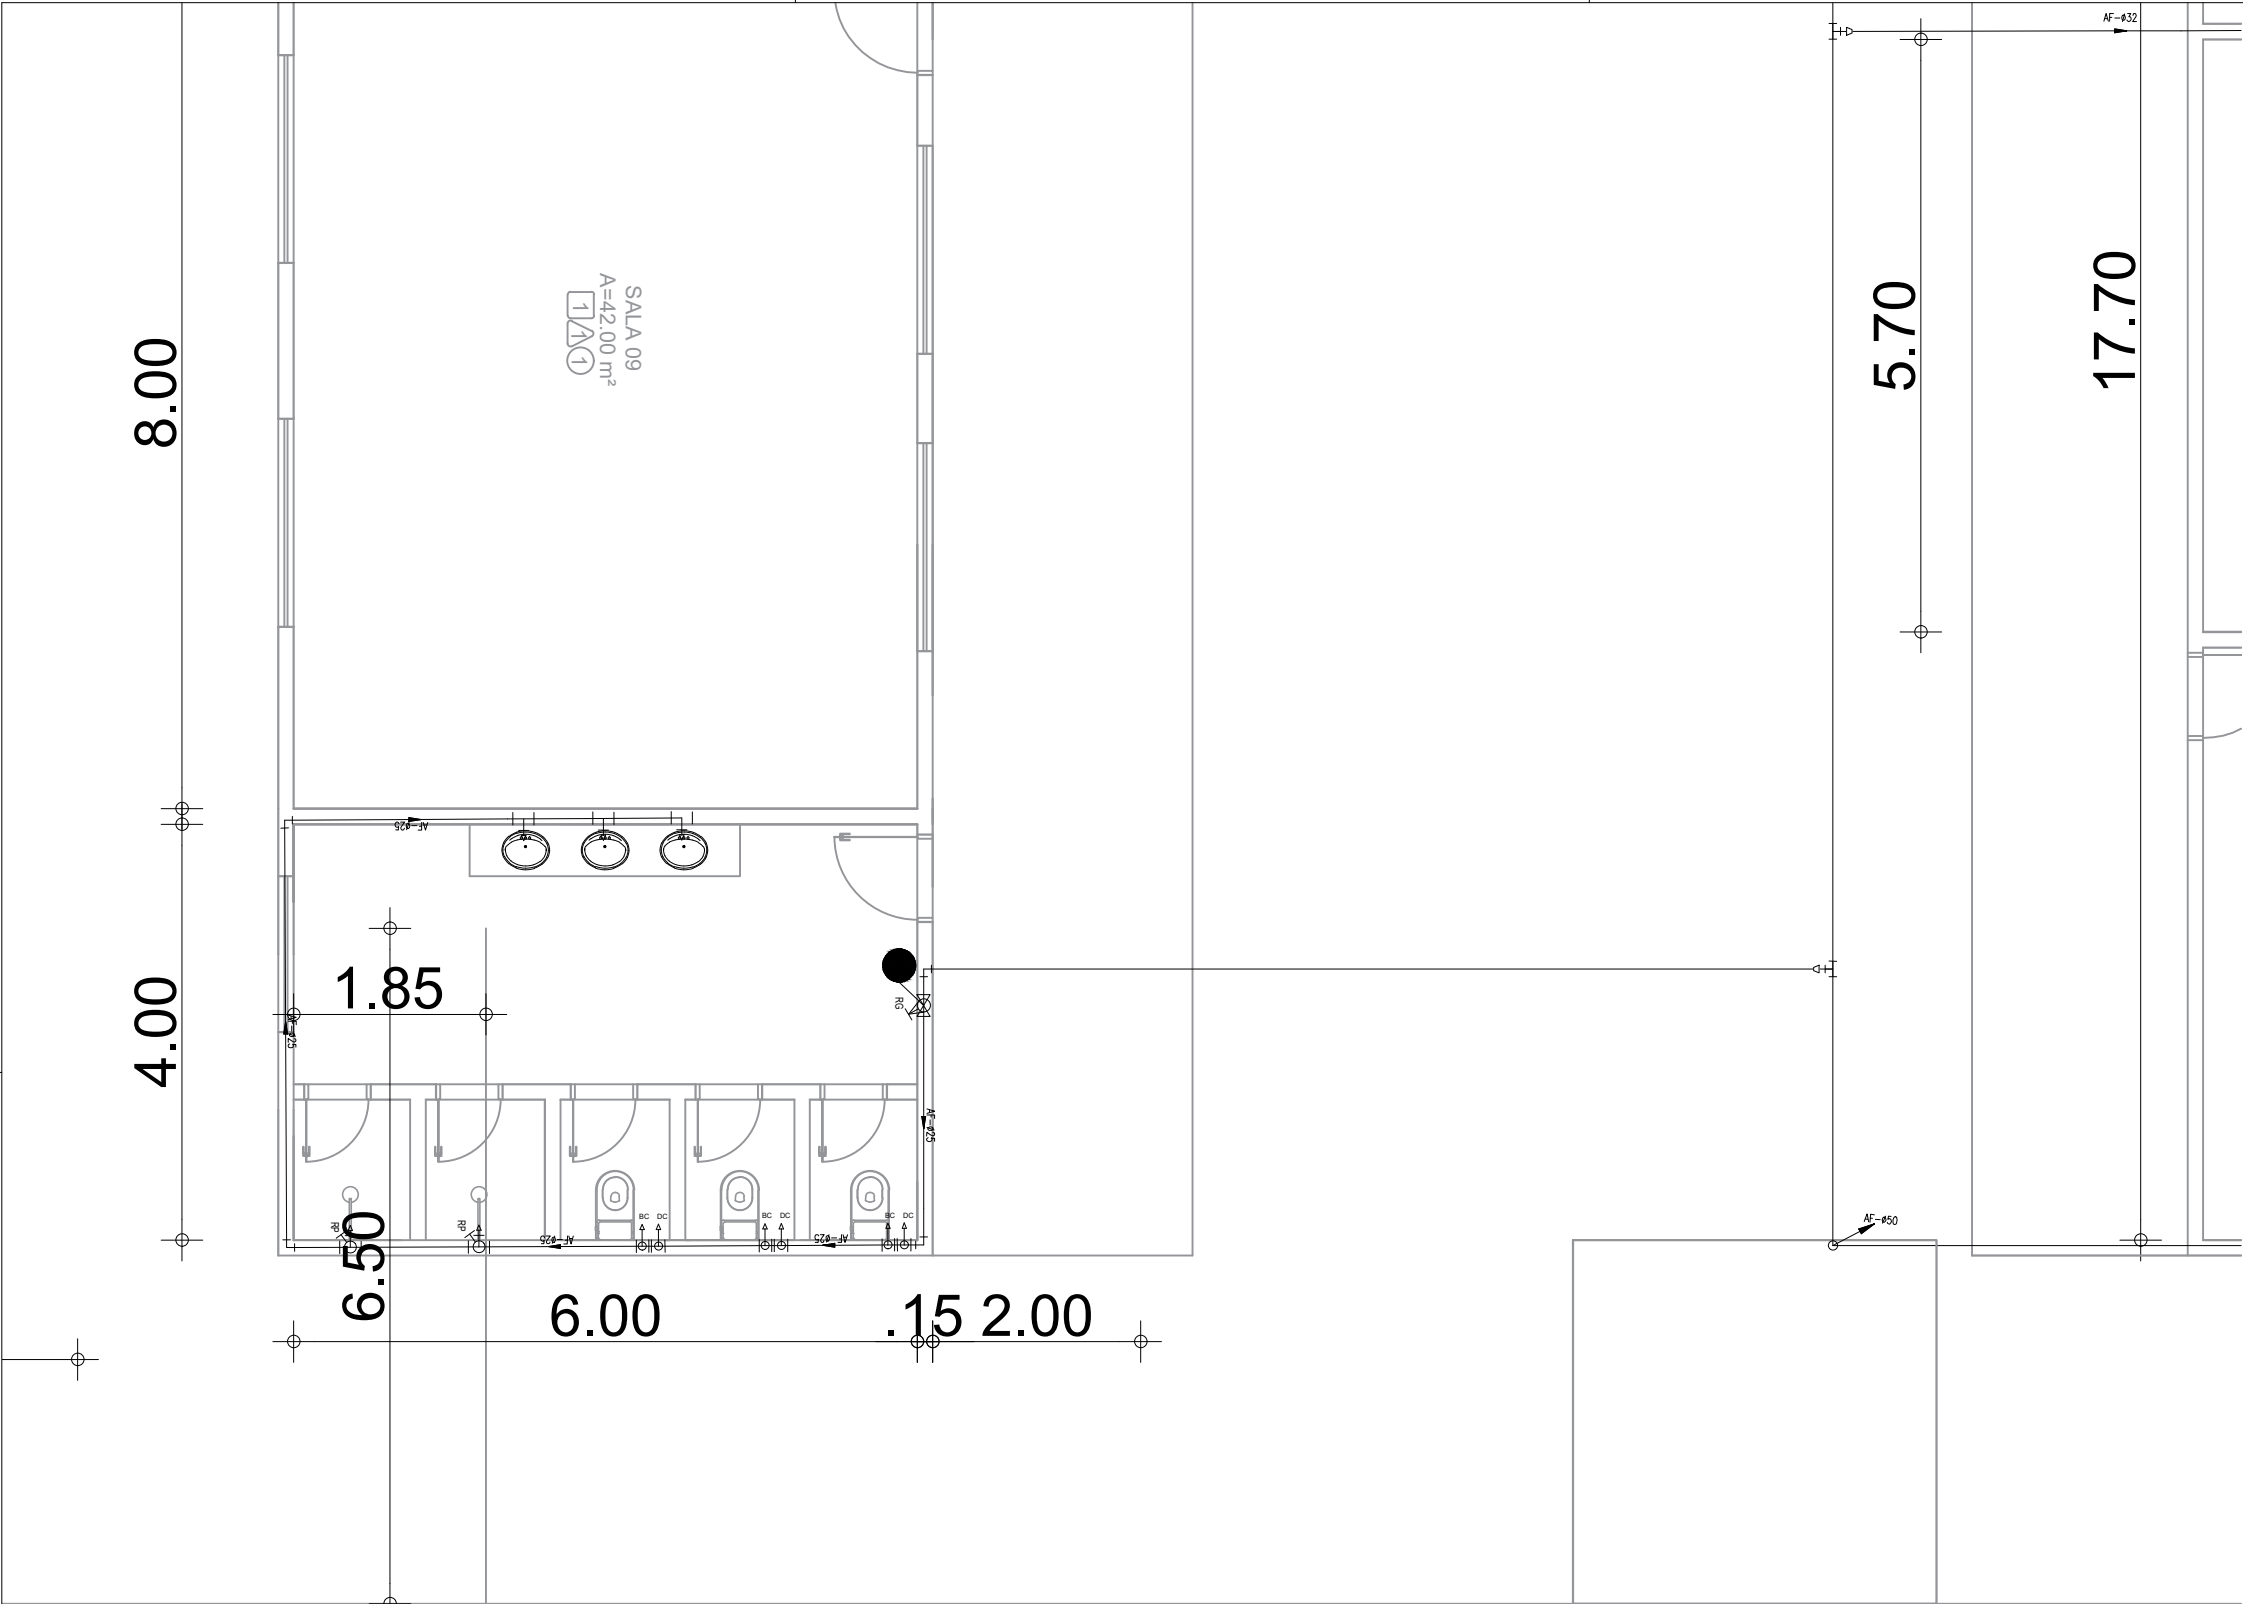

SIMBOLOGIA		
BLOCO	DESCRIÇÃO	DIÂMETRO (mm)
○ ₁	JOELHO PVC RÍGIDO MARROM 90° 750kPa, SISTEMA SOLDÁVEL	25
○ ₂		32
○ ₃		40
○ ₄		50
○ ₅		60
○ ₆		75
○ ₇	TÊ PVC MARROM 750kPa, SISTEMA SOLDÁVEL	25
○ ₈		32
○ ₉		40
○ ₁₀		50
○ ₁₁		60
○ ₁₂	TÊ DE REDUÇÃO CENTRAL PVC MARROM 750kPa, SISTEMA SOLDÁVEL	40 x 32
○ ₁₃		50 x 25
○ ₁₄		50 x 32
○ ₁₅		50 x 40
○ ₁₆		60 x 25
○ ₁₇	BUCHA DE REDUÇÃO LONGA PVC MARROM 750kPa, SISTEMA SOLDÁVEL	60 x 50
○ ₁₈		75 x 50
○ ₁₉		75 x 60
○ ₂₀		40 x 25
○ ₂₁		50 x 25

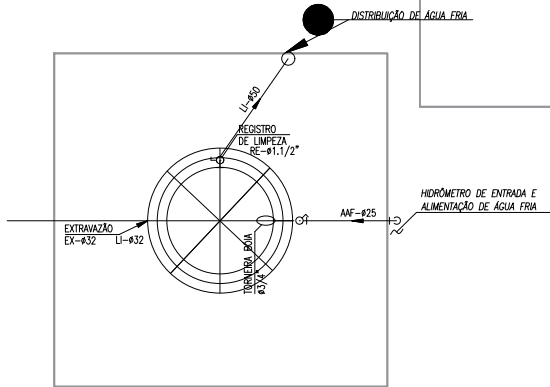

Ciente:
Prefeitura Municipal de Paracuru

Obra:
FRANCISCO PAZ OLIVEIRA - VOLTA REDONDA

Local:
VOLTA REDONDA - PARACURU/CE

Projeto:
Arquitetônico

Responsável:

Identificação dos Desenhos:
01. DETALHE 4

Data:
MAIO/2025

Escala:
1/75

08/14